


# REDUCED SIX-LANE TYPICAL SECTION WITH TRAIL

## From US 1 to SR 401

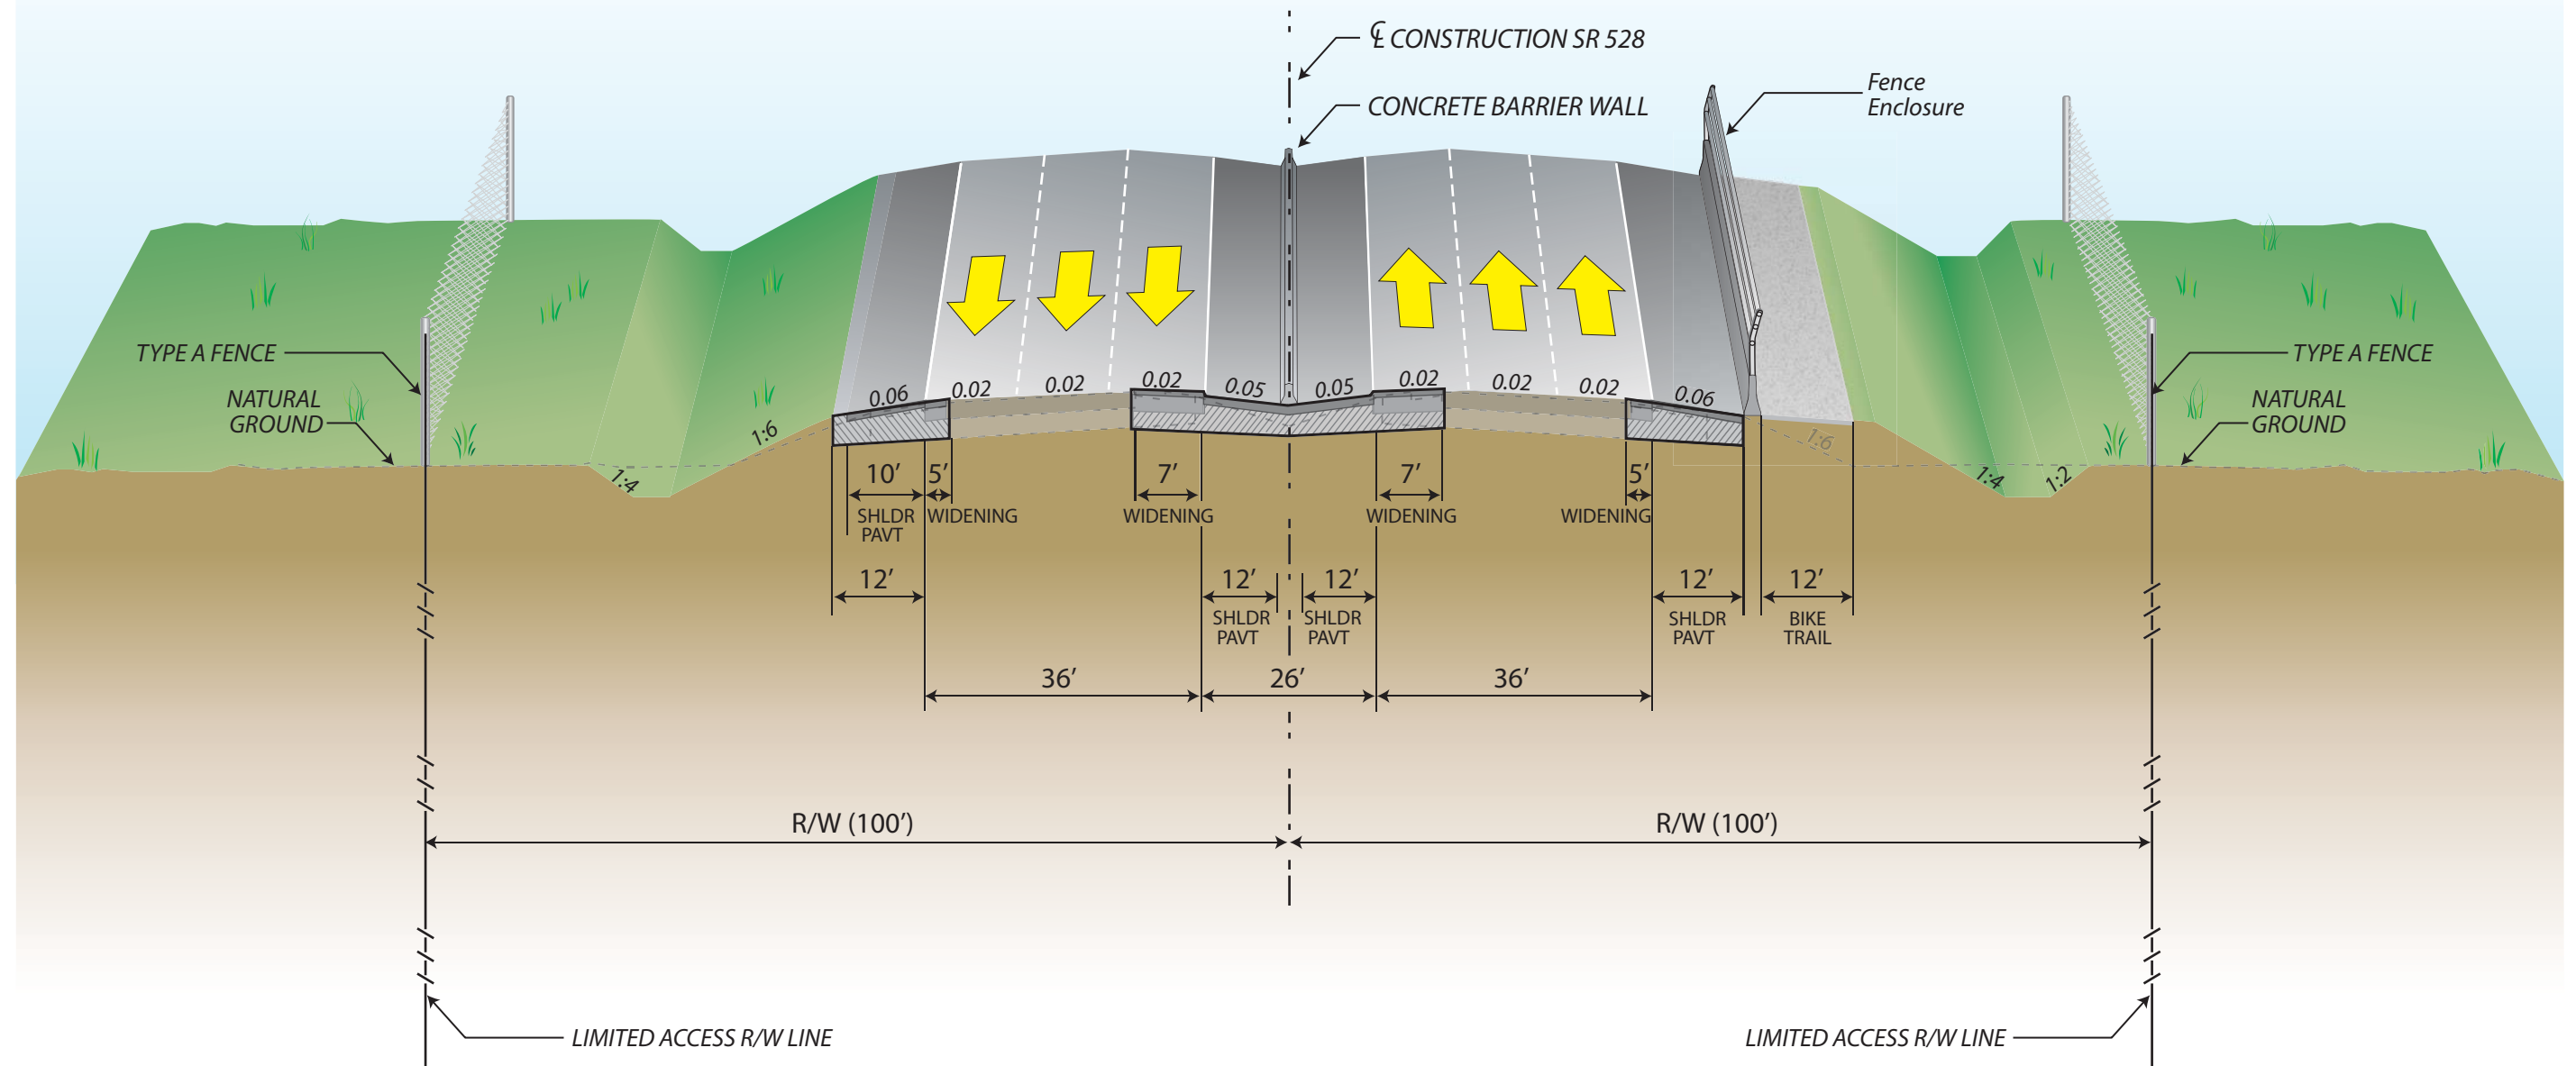

Design Speed = 70 mph from SR 520 to SR 524  
 Design Speed = 60 mph from SR 524 to Terminal B



# SR 528 PD&E STUDY

## Proposed Roadway Combined Inside/Outside Typical Section with reduced 200ft Right-of-Way and Trail

