


# RECOMMENDED SIX-LANE TYPICAL SECTION WITHOUT TRAIL

From US 1 to SR 401

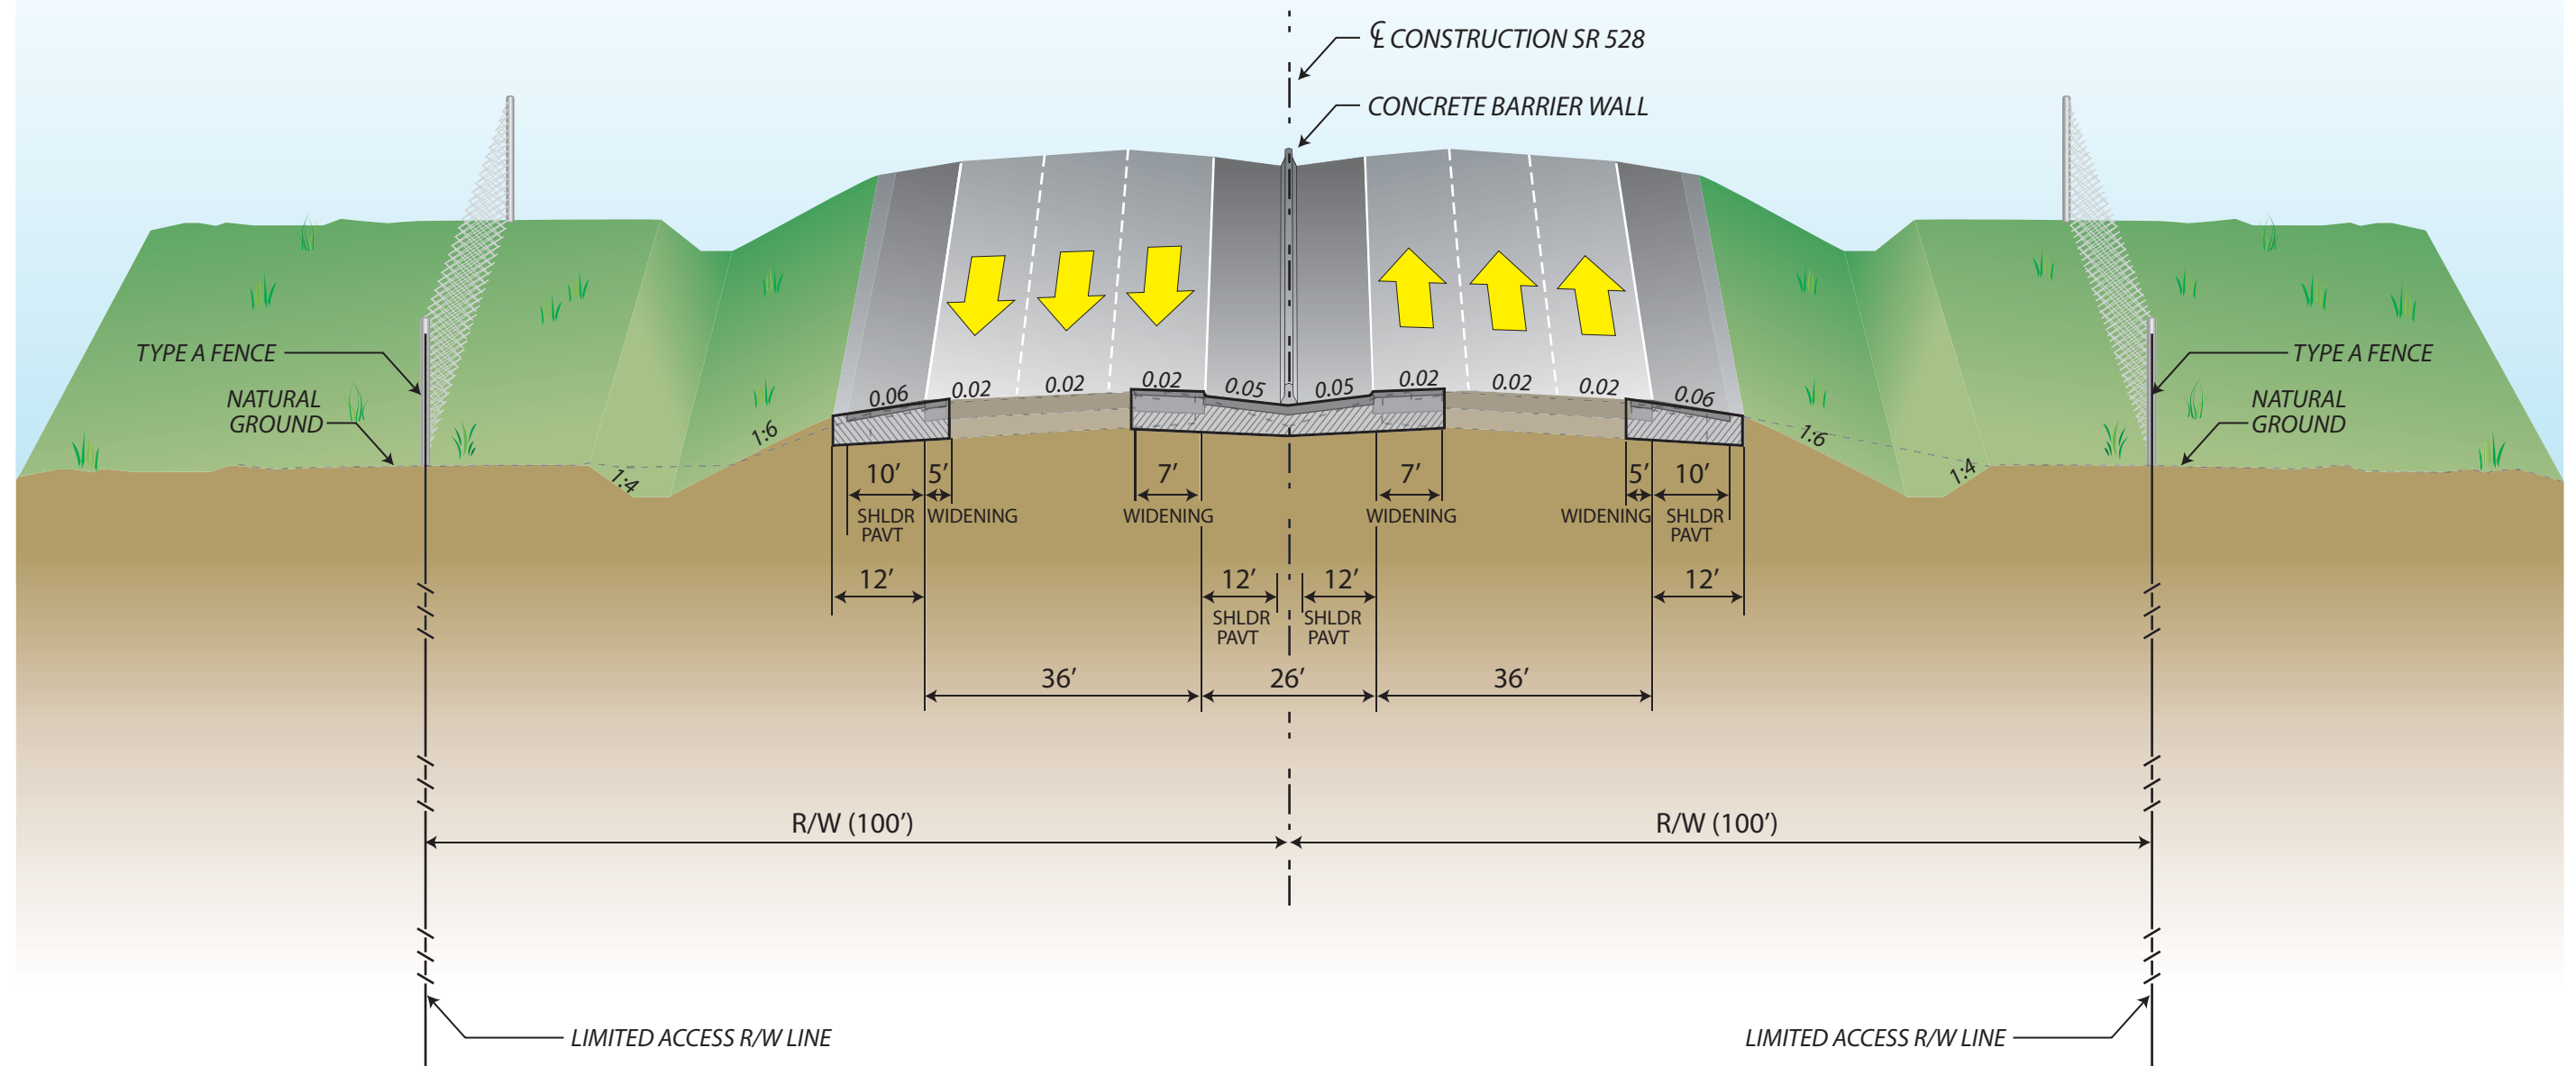

Design Speed = 70 mph from SR 520 to SR 524  
 Design Speed = 60 mph from SR 524 to Terminal B



## SR 528 PD&E STUDY

Proposed Roadway Combined Inside/Outside Typical Section  
 with reduced 200ft Right-of-Way

