


RECOMMENDED SIX-LANE TYPICAL SECTION

From SR 520 to US 1

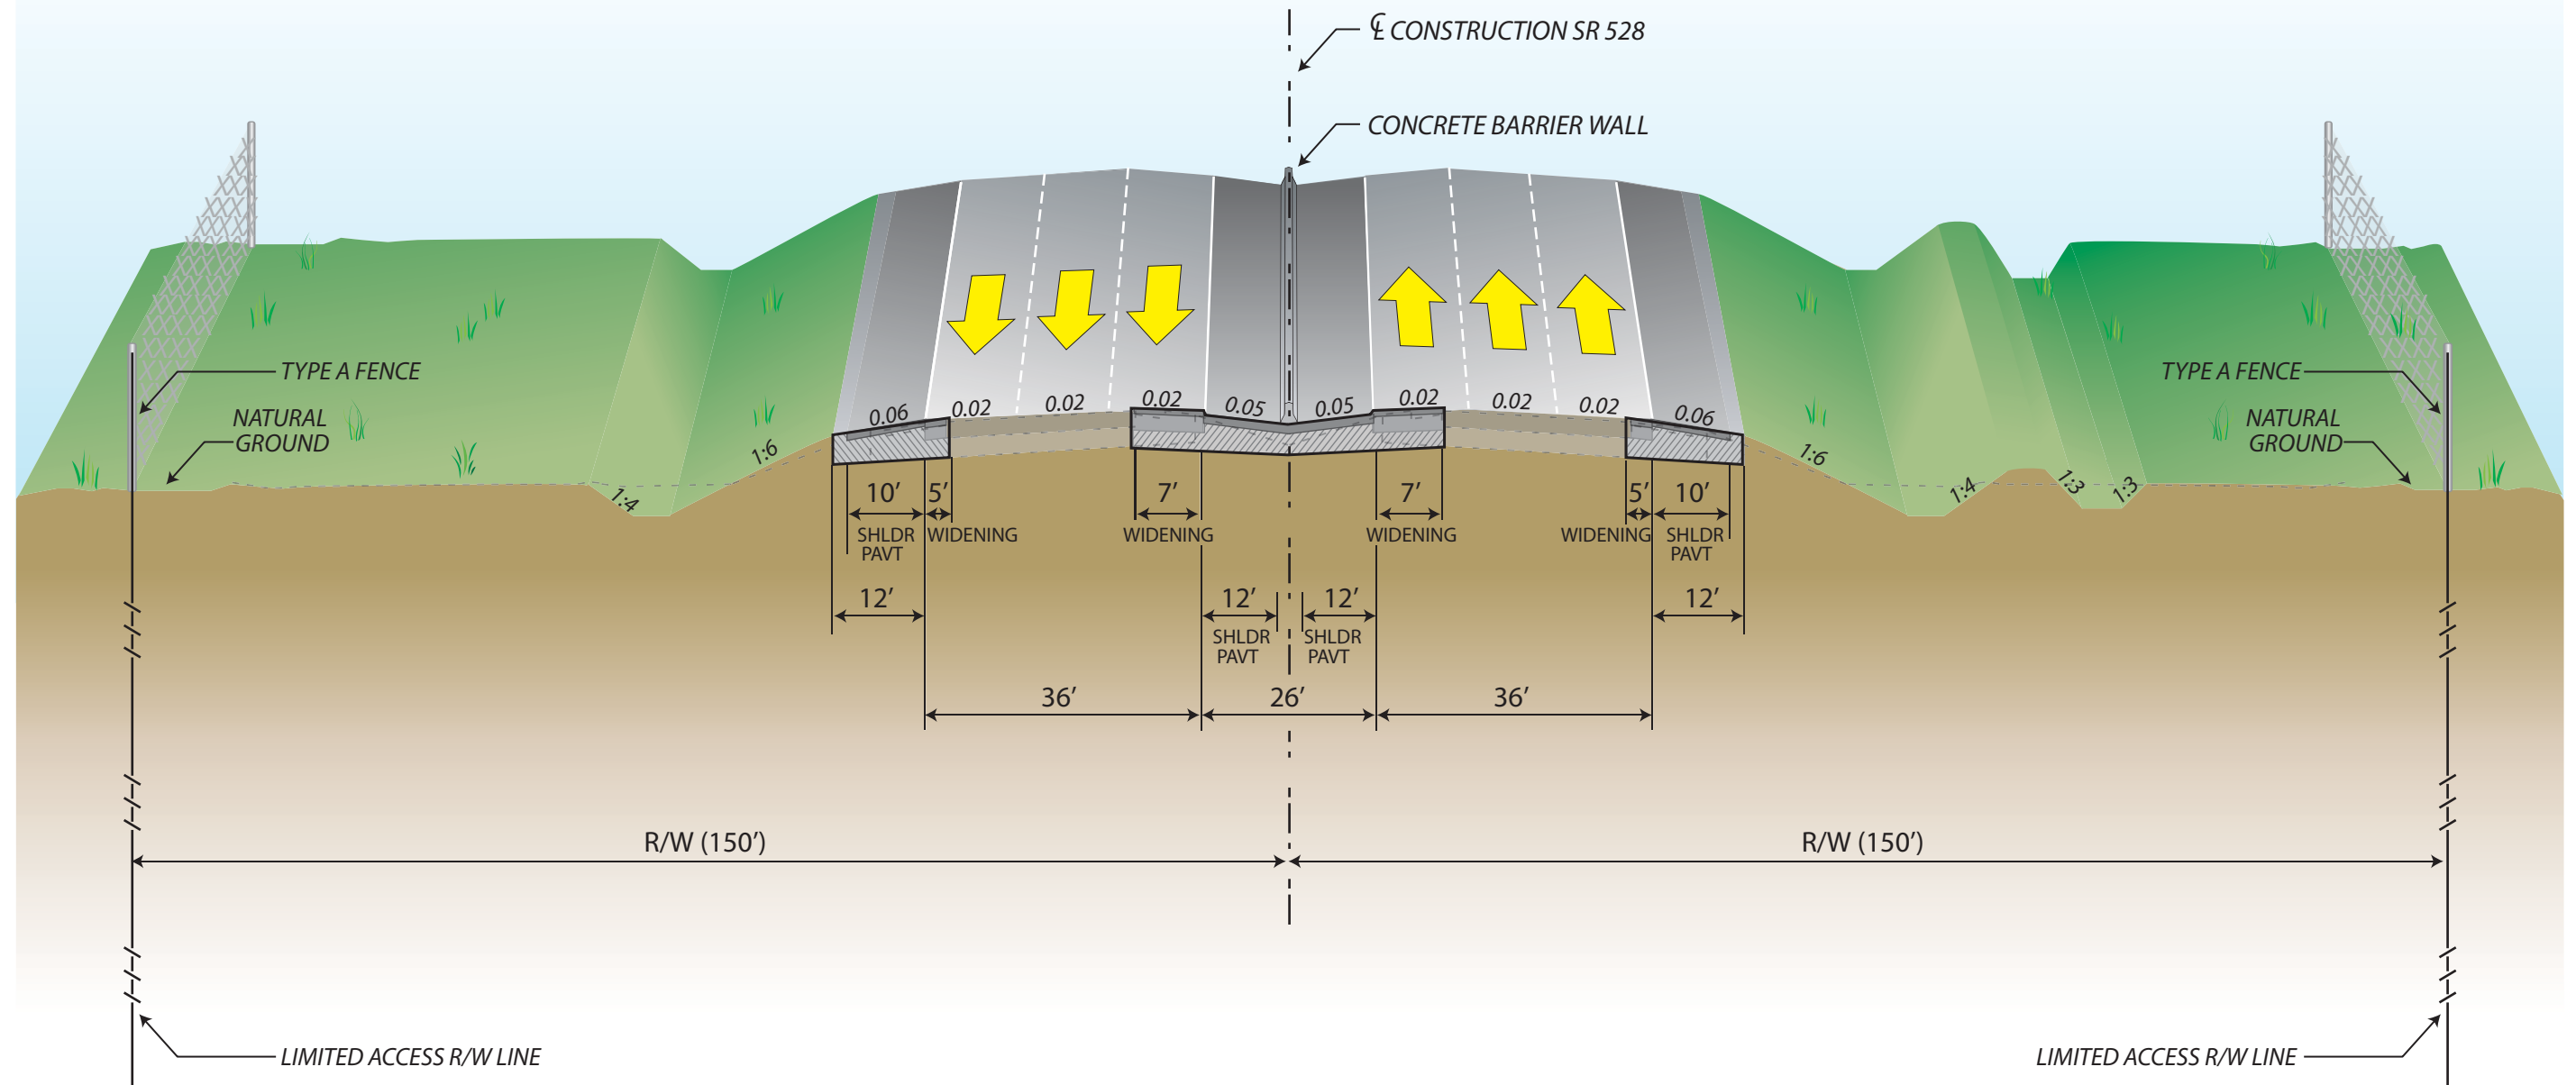

Design Speed = 70 mph from SR 520 to SR 524
 Design Speed = 60 mph from SR 524 to Terminal B



SR 528 PD&E STUDY

Proposed Roadway Combined Inside/Outside Typical Section

